


TRAILER LAYOUT



TRAILER ELEVATION

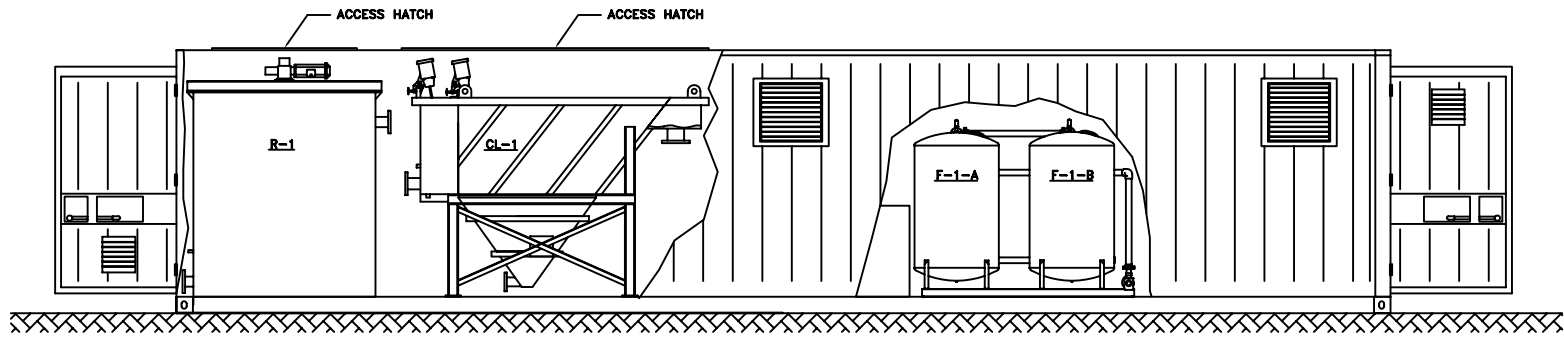

UniPure NO.	ISSUED FOR CUST. INF.	RD	TY	MM	02/22/06	-CONFIDENTIAL- NOT TO BE DISCLOSED, USED OR DUPLICATED EXCEPT AS AUTHORIZED IN WRITING BY UNIPURE	DR.	RD	I.D. NO.:	A0205	CUSTOMER: Shell Global Solutions TITLE: 60 gpm UniPure Treatment System Trailer Plan & Elevation DWG. No. A020551 REV. No. A
	REVISION DESCRIPTION	REV BY	CHK BY	APPR. BY	DATE		DSGN.	RD	PROJECT NO.	1/2"=1'-0"	
							CK.	MM	DWG. SCALE	1/2"=1'-0"	
							AP.	TY	PLOT SCALE		
							DATE	02/22/06			

1

2

3

4

5

6